


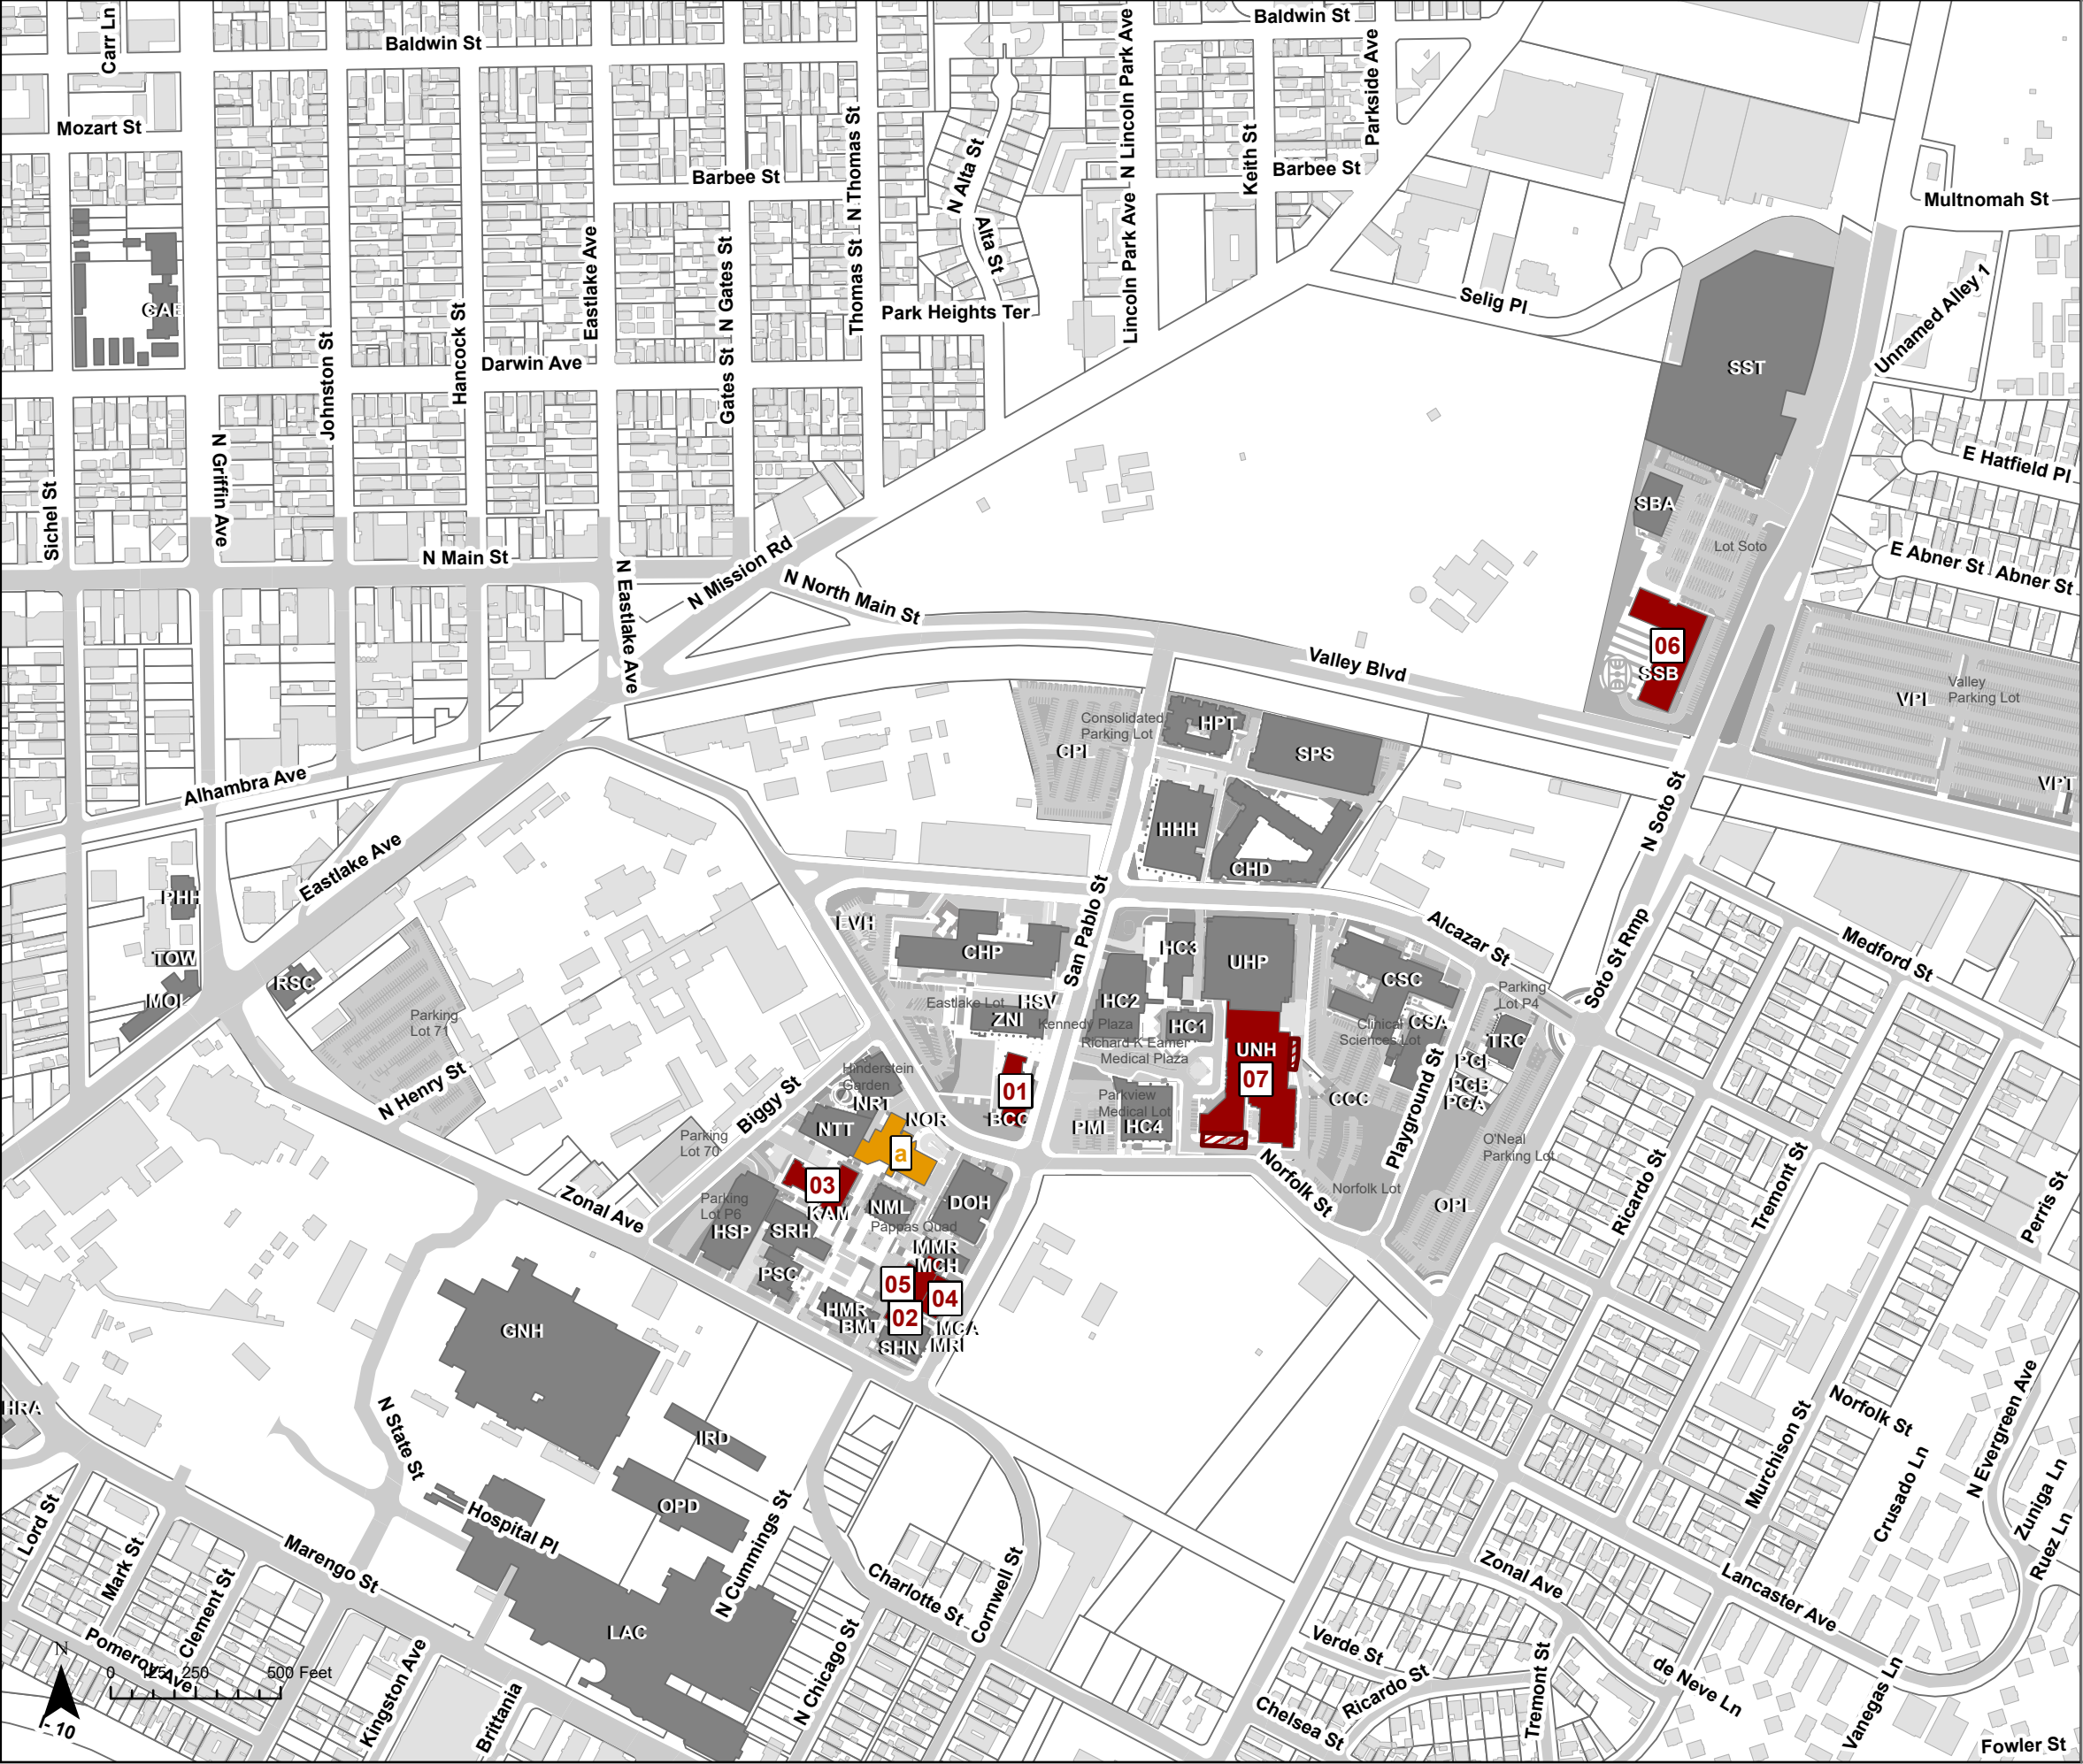

CONSTRUCTION PROJECTS

- [Red hatched box] SITE FENCES
- [Red outline box] SITE CONSTRAINTS FUTURE
- [Green wavy line] UTILITIES
- [Orange box] MAINTENANCE
- [Red box] CAPITAL CONSTRUCTION PROJECT

Construction

HSC Capital Construction						
#	BLDG	PROJ_NUM	START	END	DESCRIPTION	MANAGER
01	BCC	509580	11/07/2025	09/14/2026	LED Retrofit	Lena Blasieso
02	BMT	509581	11/07/2025	09/08/2026	LED Retrofit	Lena Blasieso
03	KAM	509579	11/07/2025	08/21/2026	LED Retrofit	Lena Blasieso
04	MCA	509583	11/07/2025	10/09/2026	LED Retrofit	Lena Blasieso
05	MCH	509585	11/07/2025	12/02/2026	LED Retrofit	Lena Blasieso
06	SSB	509576	11/07/2025	10/26/2026	LED Retrofit	Lena Blasieso
07	UNH	328877	11/01/2022	10/07/2026	B119 MDF IT Room Upgrade Renovation	Carla Barry (323) 442-1546

HSC Maintenance

#	BLDG	PROJ_NUM	START	END	DESCRIPTION	MANAGER	CONTACT
a	NOR	392861	06/23/2025	08/28/2026	Electric Steam Boiler Replacement	David Moore	